
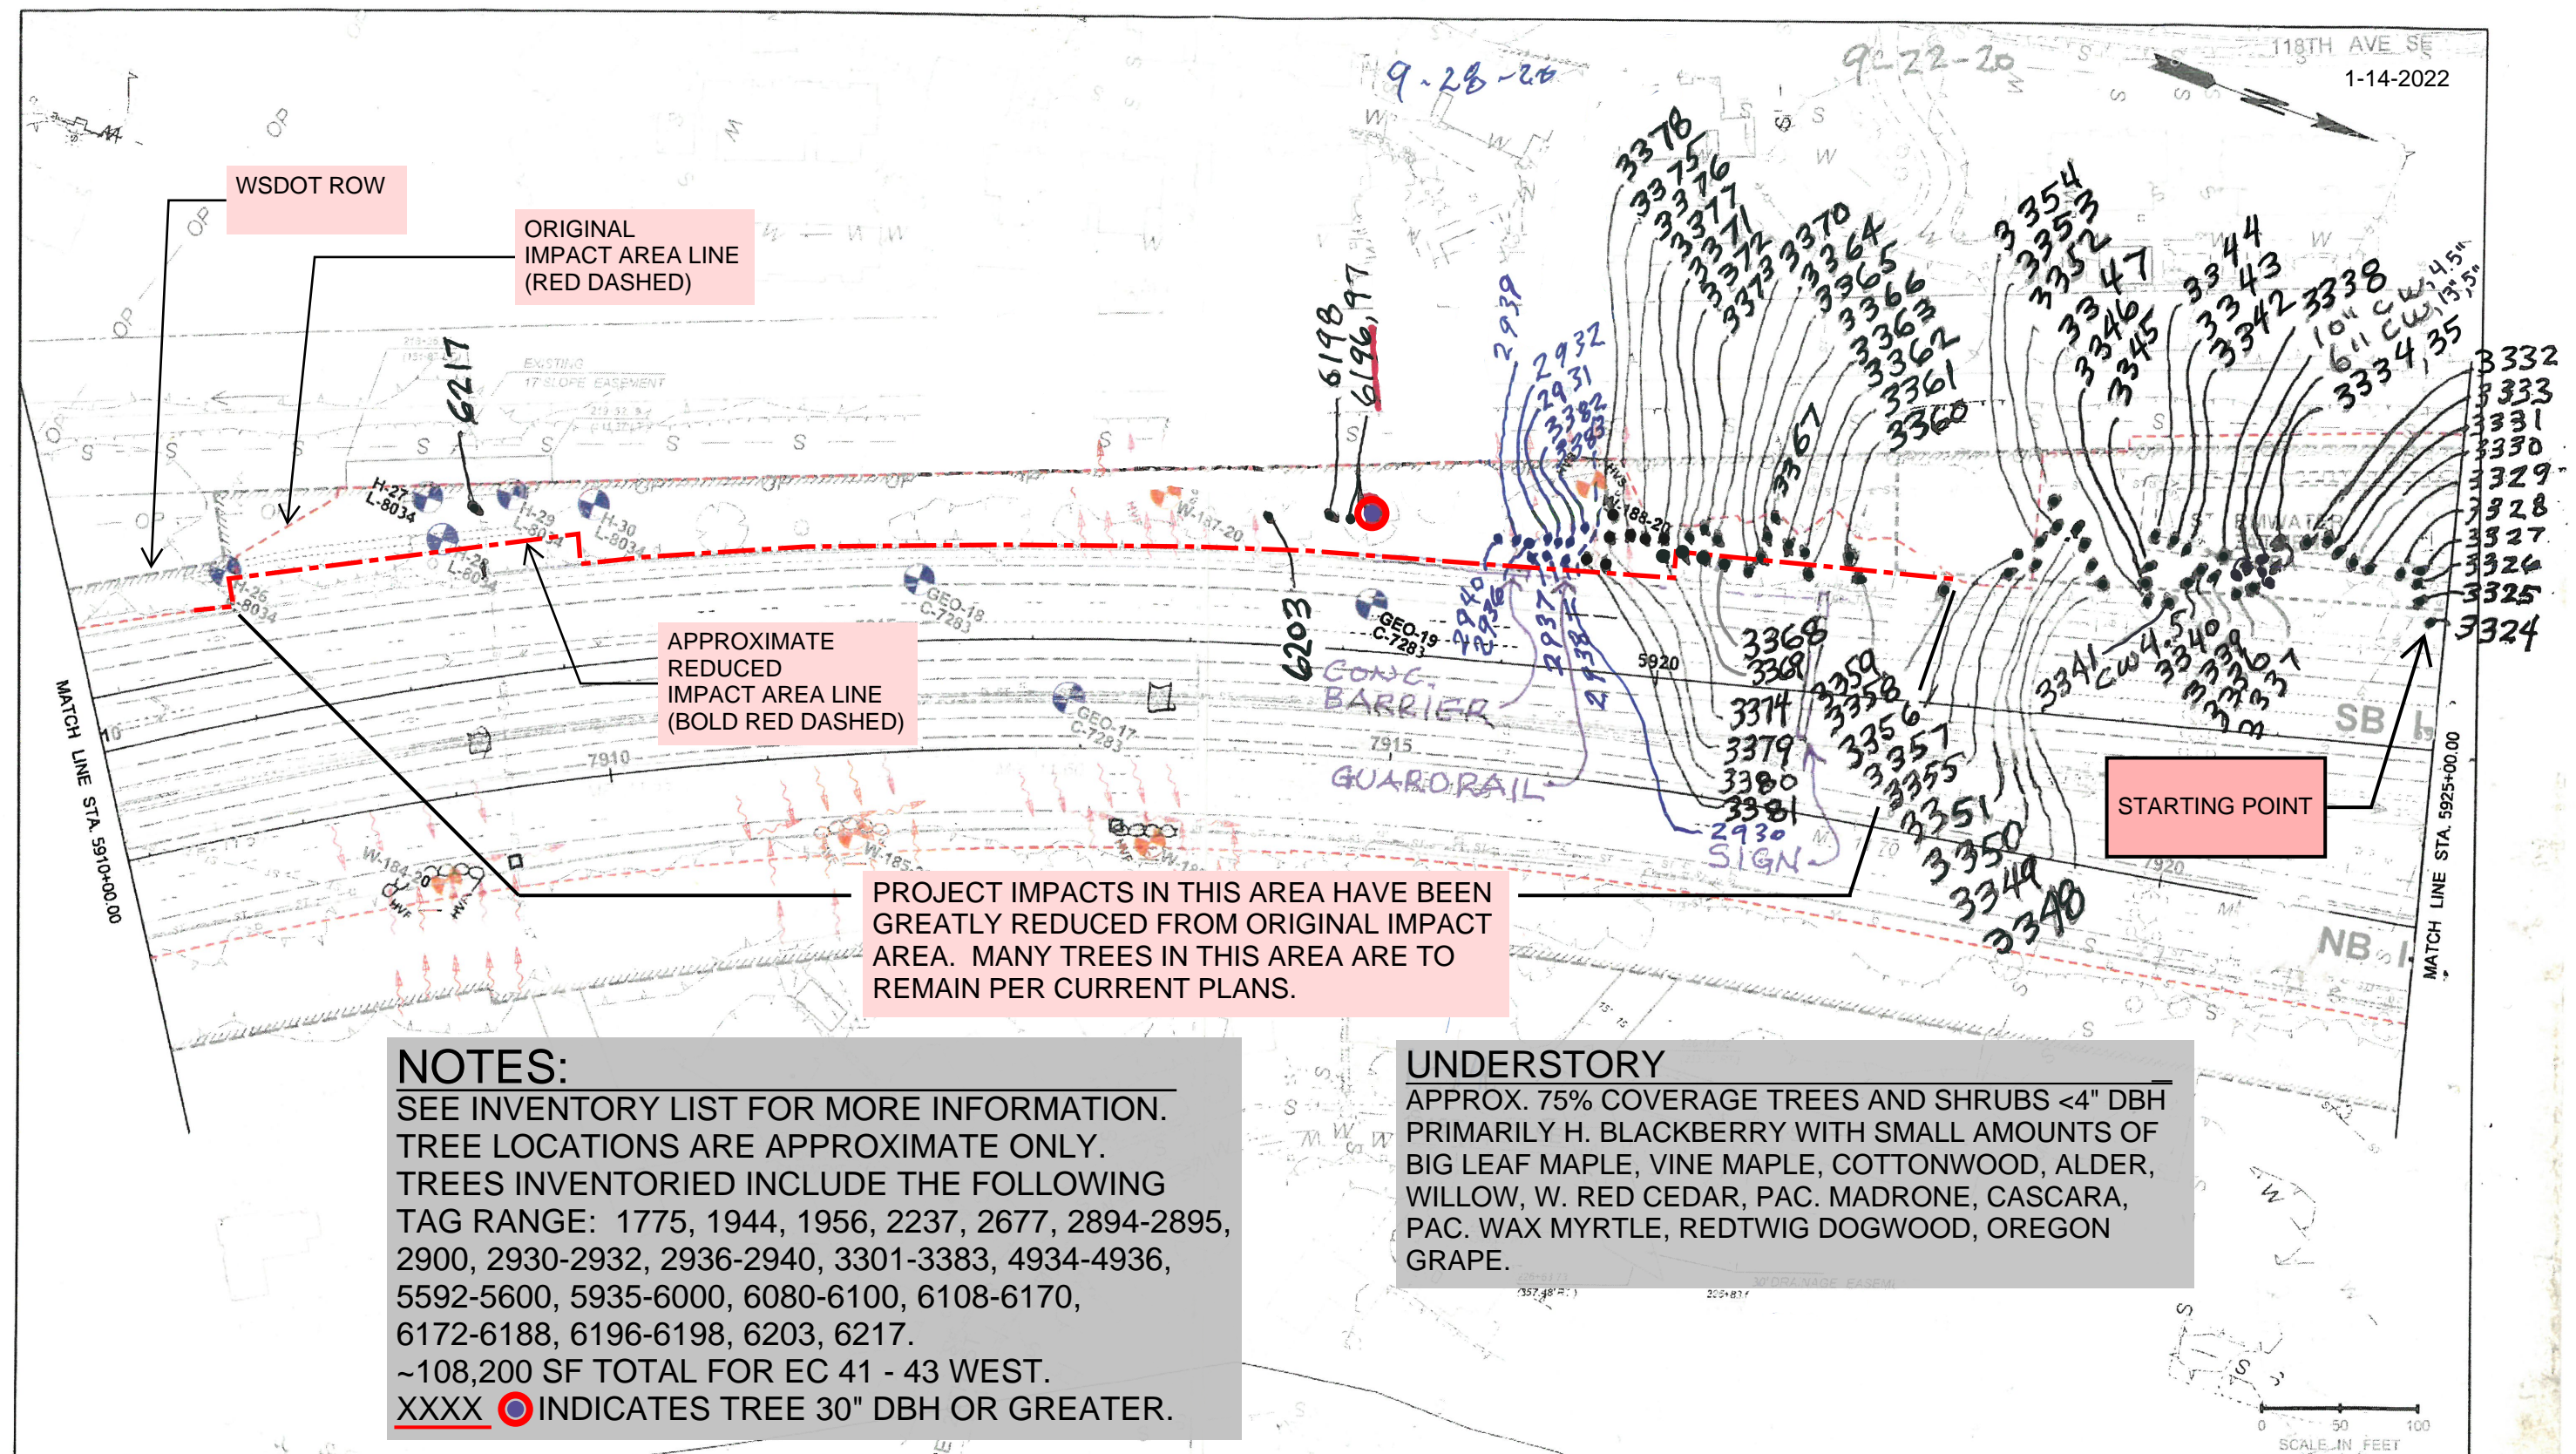


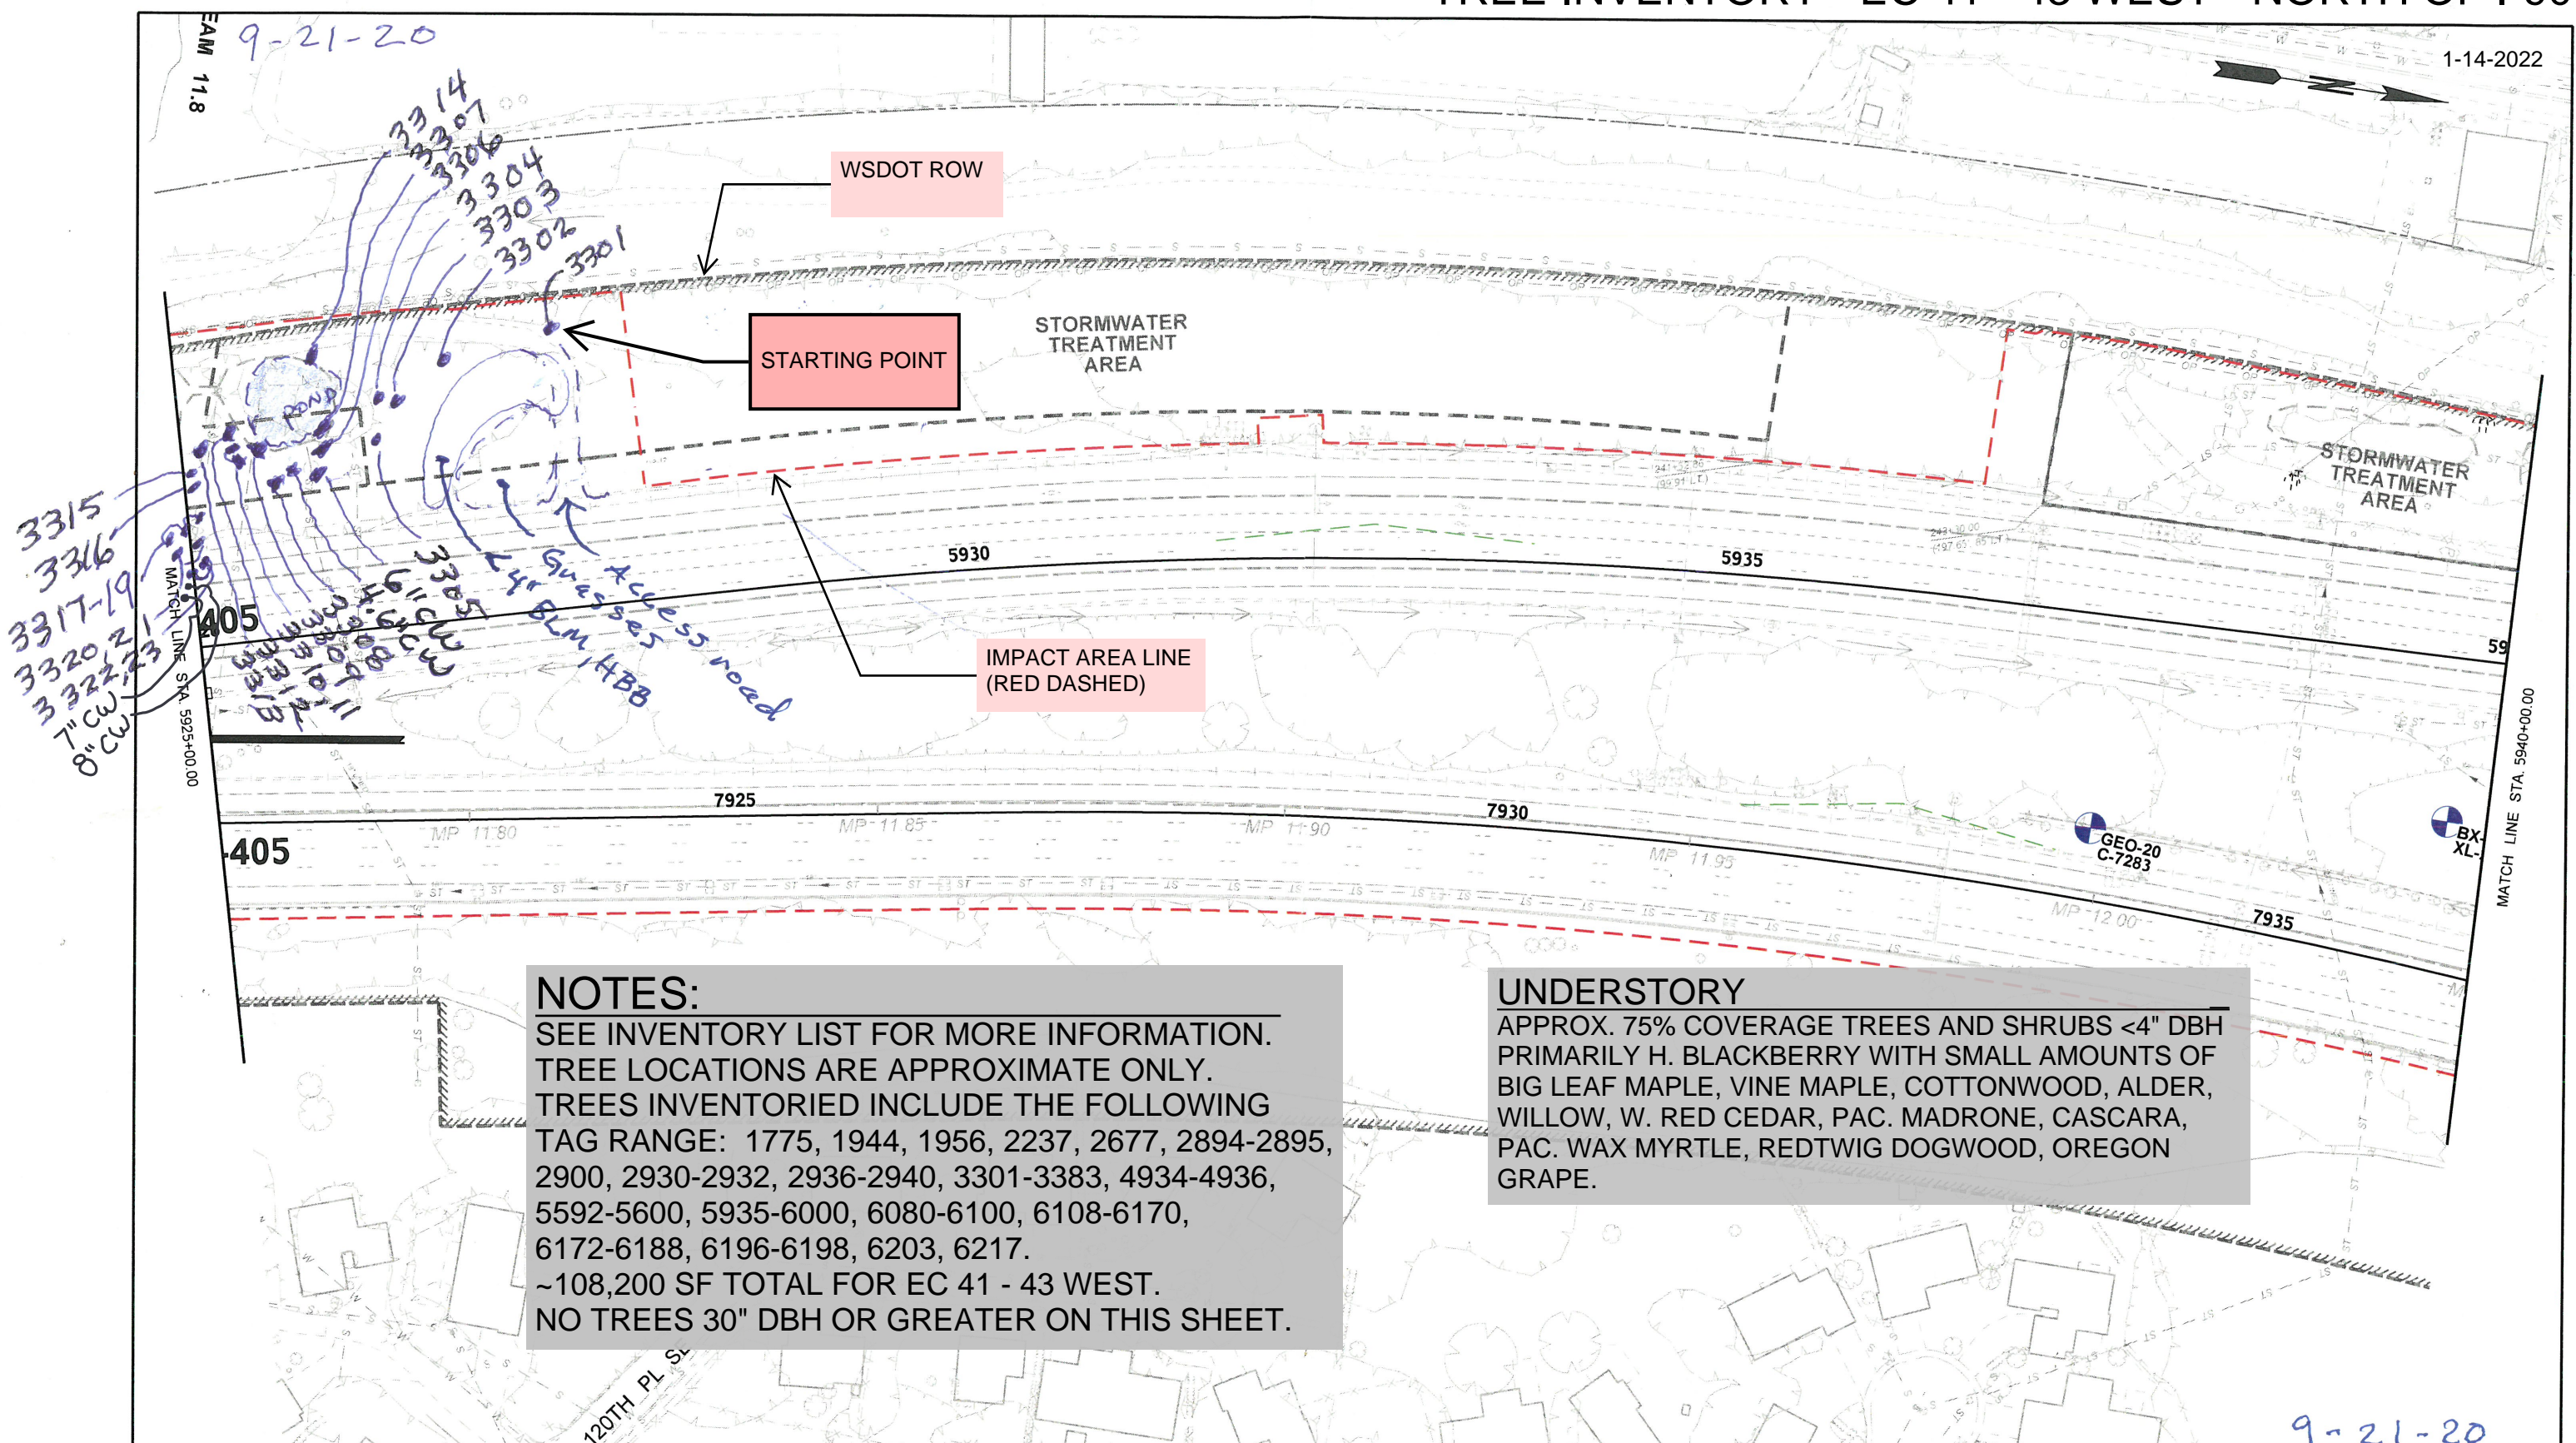
NOTES:
 SEE INVENTORY LIST FOR MORE INFORMATION.
 TREE LOCATIONS ARE APPROXIMATE ONLY.
 TREES INVENTORIED INCLUDE THE FOLLOWING
 TAG RANGE: 1775, 1944, 1956, 2237, 2677, 2894-2895,
 2900, 2930-2932, 2936-2940, 3301-3383, 4934-4936,
 5592-5600, 5935-6000, 6080-6100, 6108-6170,
 6172-6188, 6196-6198, 6203, 6217.
 ~108,200 SF TOTAL FOR EC 41 - 43 WEST.
 NO TREES 30" DBH OR GREATER ON THIS SHEET.




UNDERSTORY
 APPROX. 75% COVERAGE TREES AND SHRUBS <4" DBH
 PRIMARILY H. BLACKBERRY WITH SMALL AMOUNTS OF
 BIG LEAF MAPLE, VINE MAPLE, COTTONWOOD, ALDER,
 WILLOW, W. RED CEDAR, PAC. MADRONE, CASCARA,
 PAC. WAX MYRTLE, REDTWIG DOGWOOD, OREGON
 GRAPE.

FILE NAME c:\users\djbe\documents\project\wsl\working\dlr\wsl\tdms07495141_XL5467_PS_TESC_41.dgn										REGION NO. STATE 10 WASH		FED.AID PROJ.NO.		 Washington State Department of Transportation		I-405; RENTON TO BELLEVUE WIDENING AND EXPRESS TOLL LANES PROJECT GEOTECHNICAL AND SUBSURFACE INVESTIGATION PLAN				PLAN REF NO	
TIME 8:04:26 AM								EC-41													
DATE 1/21/2020								SHEET 41													
PLOTTED BY djbe								OF 70													
DESIGNED BY						JOB NUMBER XL5467		CONTRACT NO. LOCATION NO.								SIP-5 TESC SHEET STA 5895+00 TO STA 5910+00		SHEETS			
ENTERED BY																					
CHECKED BY																					
PROJ. ENGR.																					
REGIONAL ADM.				REVISION		DATE		BY													

TREE INVENTORY - EC 41 - 43 WEST - NORTH OF I-90

[illegible]



FILE NAME \\AMECPW03\ICS01\ICS_pdf_work_dir\8417213_13141_XL5467_PS_EP_43.dgn														 Washington State Department of Transportation		I-405; RENTON TO BELLEVUE WIDENING AND EXPRESS TOLL LANES PROJECT		PLAN REF NO	
TIME 6:41:54 PM								REGION NO. STATE		FED.AID PROJ.NO.				EP-43					
DATE 8/6/2020								10 WASH											
PLOTTED BY AMECPW03\ICS01\$								JOB NUMBER		LOCATION NO.		FLATIRON LANE 		SHEET 43 OF					
DESIGNED BY								XL5467											
ENTERED BY								CONTRACT NO.						SIP-7 SHEET STA 5925+00 TO STA 5940+00		SHEETS			
CHECKED BY																			
PROJ. ENGR.																			
REGIONAL ADM.				REVISION		DATE		BY				P.E. STAMP BOX		DATE		P.E. STAMP BOX		DATE	